


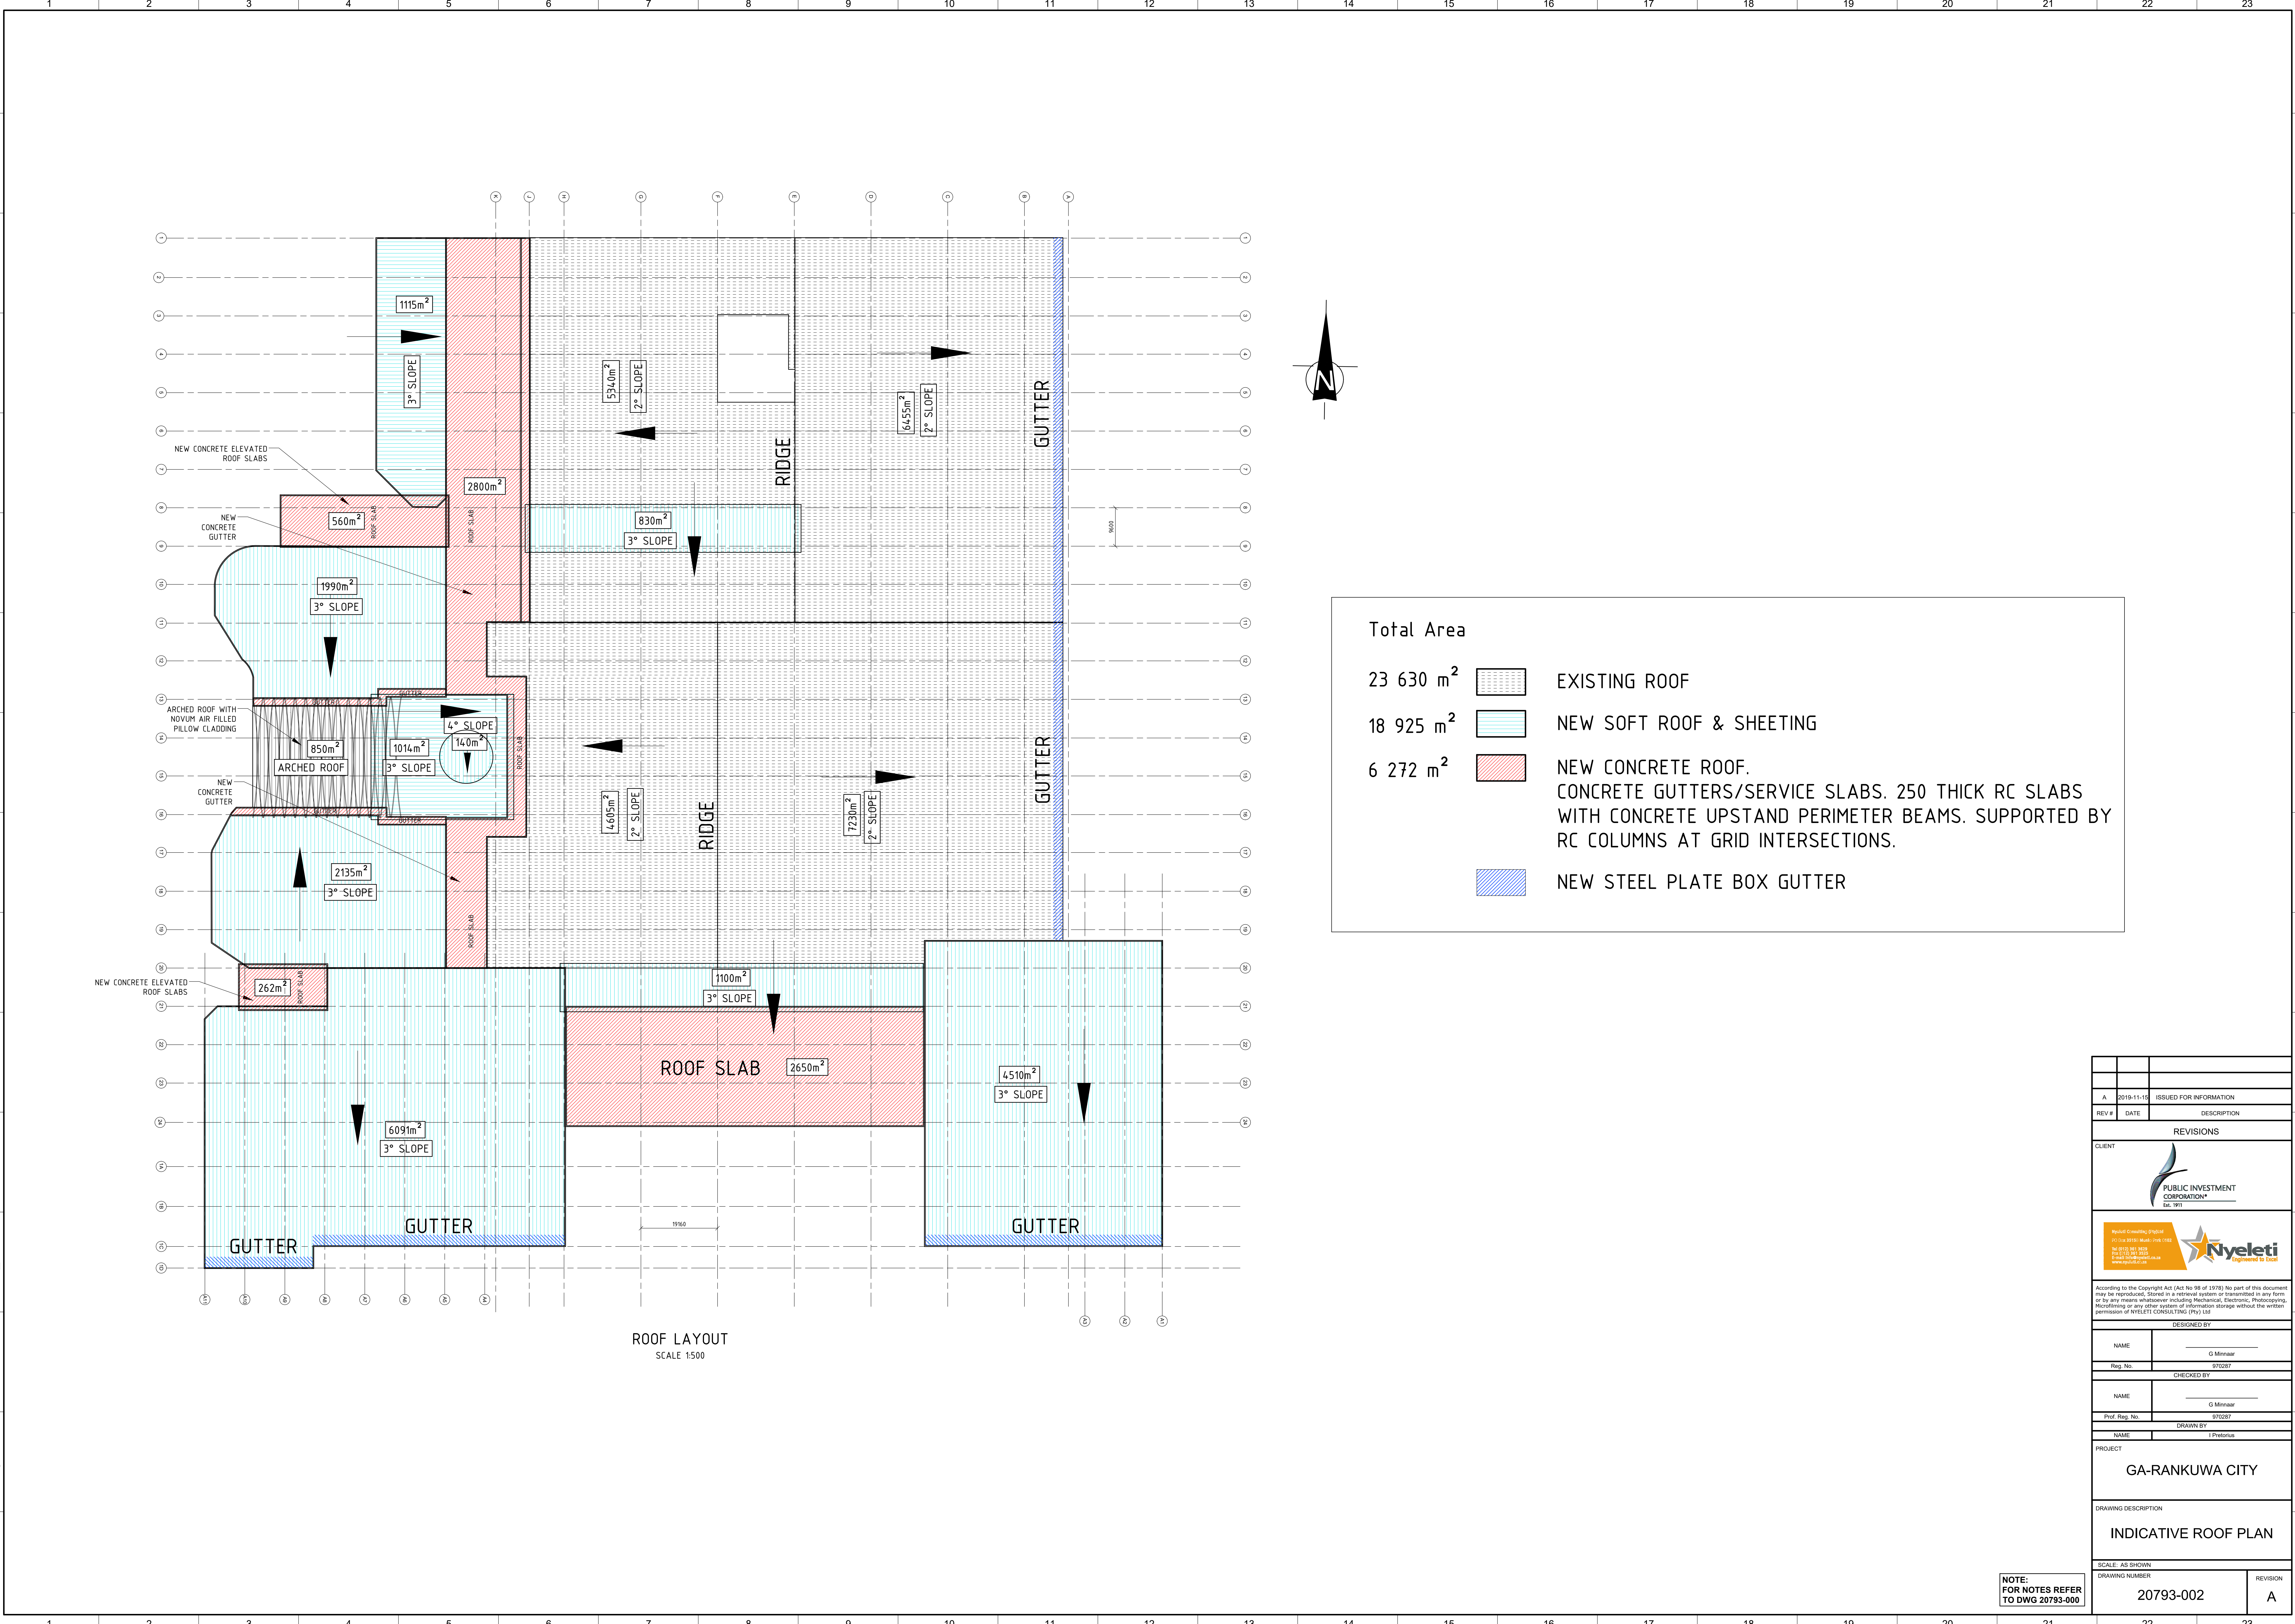

Total Area

23 630 m² EXISTING ROOF

18 925 m² NEW SOFT ROOF & SHEETING

6 272 m² NEW CONCRETE ROOF.
CONCRETE GUTTERS/SERVICE SLABS. 250 THICK RC SLABS
WITH CONCRETE UPSTAND PERIMETER BEAMS. SUPPORTED BY
RC COLUMNS AT GRID INTERSECTIONS.

NEW STEEL PLATE BOX GUTTER

A	2019-11-15	ISSUED FOR INFORMATION
REV #	DATE	DESCRIPTION
REVISIONS		
CLIENT		
 PUBLIC INVESTMENT CORPORATION* EST. 1971		
Head Office: Grahamstown PO Box 19151, Nyeleti 6061 (032) Tel 0321 941 826 Fax 0321 948 2265 www.pic.co.za  Nyeleti engineered to excel According to the Copyright Act (Act No 98 of 1978) No part of this document may be reproduced, stored in a retrieval system or transmitted in any form or by any means whatsoever including Mechanical, Electronic, Photocopying, Microfilming or any other system of information storage without the written permission of NYELETI CONSULTING (Pty) Ltd		
DESIGNED BY		
NAME	_____	
Reg. No.	970287	
CHECKED BY		
NAME	_____	
Prof. Reg. No.	970287	
DRAWN BY		
NAME	I Pretorius	
PROJECT		
GA-RANKUWA CITY		
DRAWING DESCRIPTION		
INDICATIVE ROOF PLAN		
SCALE: AS SHOWN		
DRAWING NUMBER		REVISION
20793-002		A

NOTE:
FOR NOTES REFER
TO DWG 20793-000